


# SD37 PROPOSED TYPICAL SECTIONS


## 5 Lane

SD37 from 3rd Street North to 5th Street North

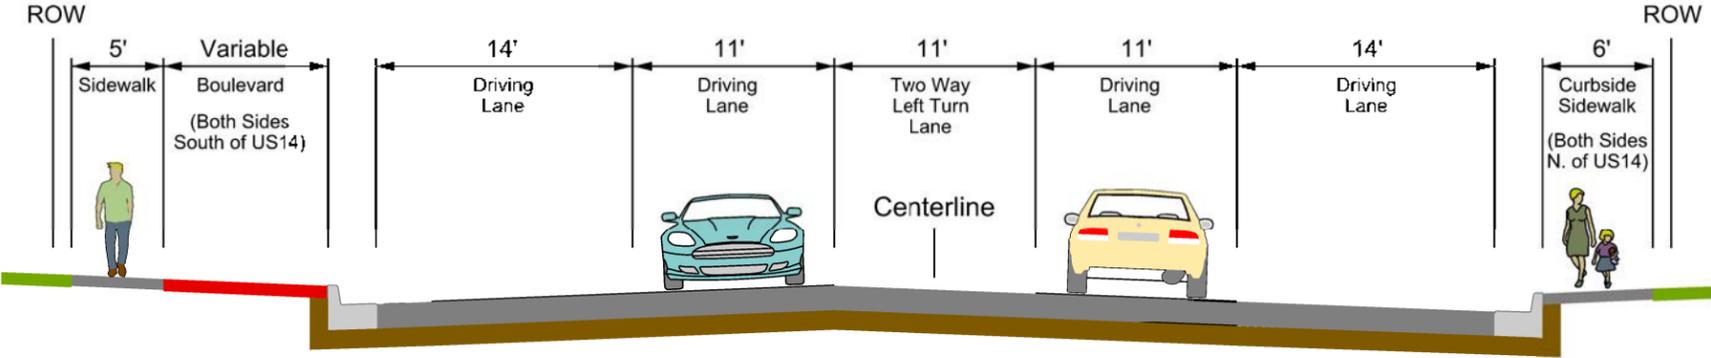

## 4 Lane

SD37 from 5th Street North to 15th Street North

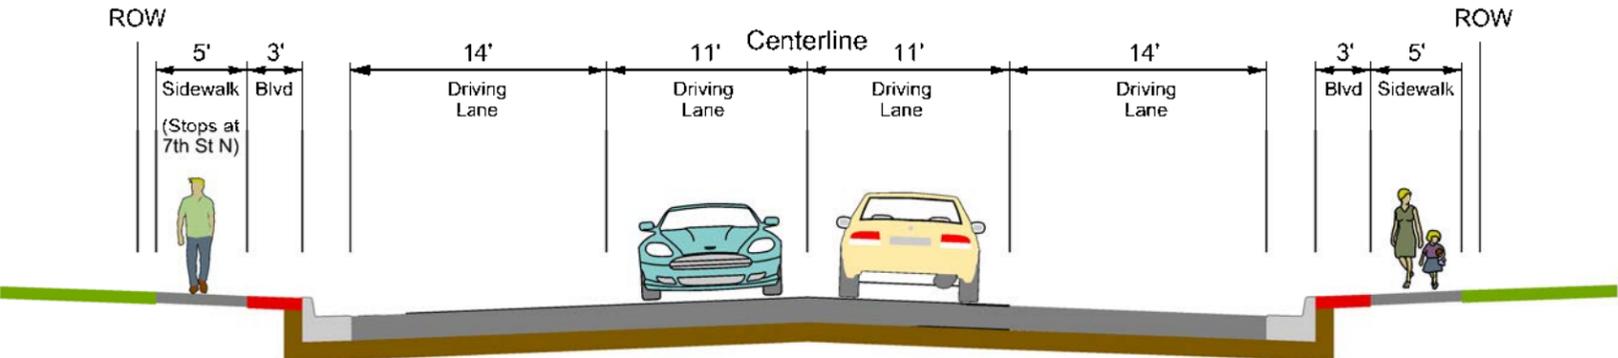

## 3 Lane

SD37 North of 15th Street North

