




4 Lane Existing Typical Section

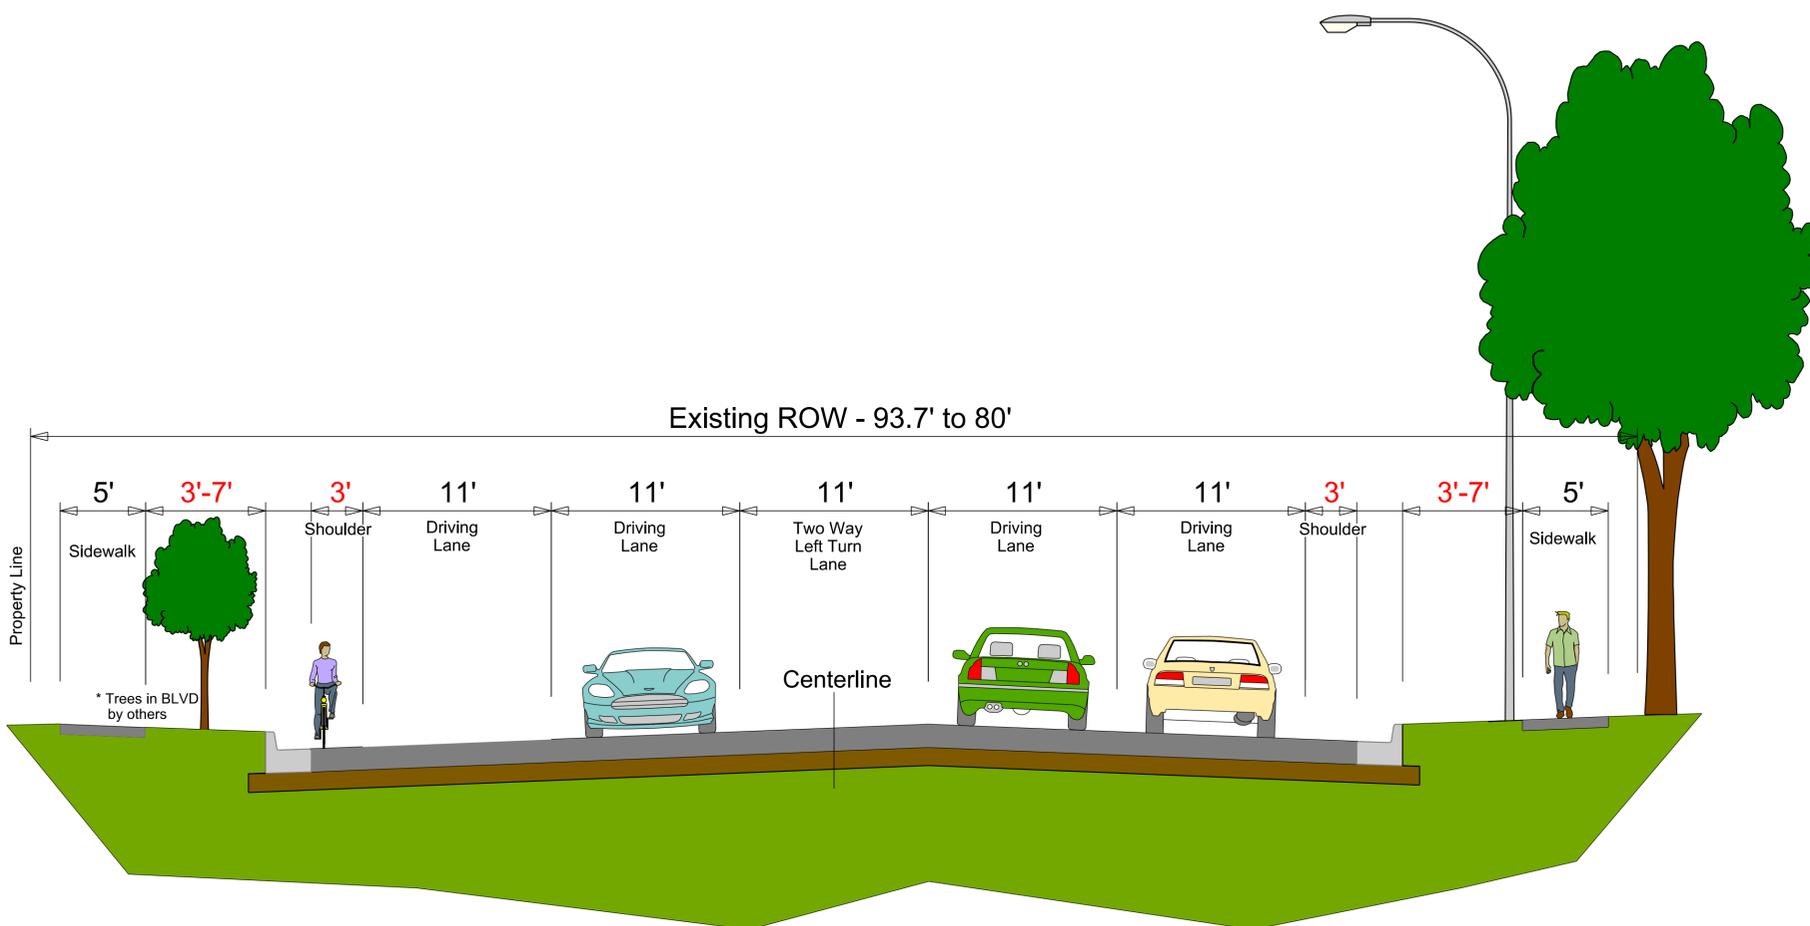

5 Lane **with** Shoulders Typical Section

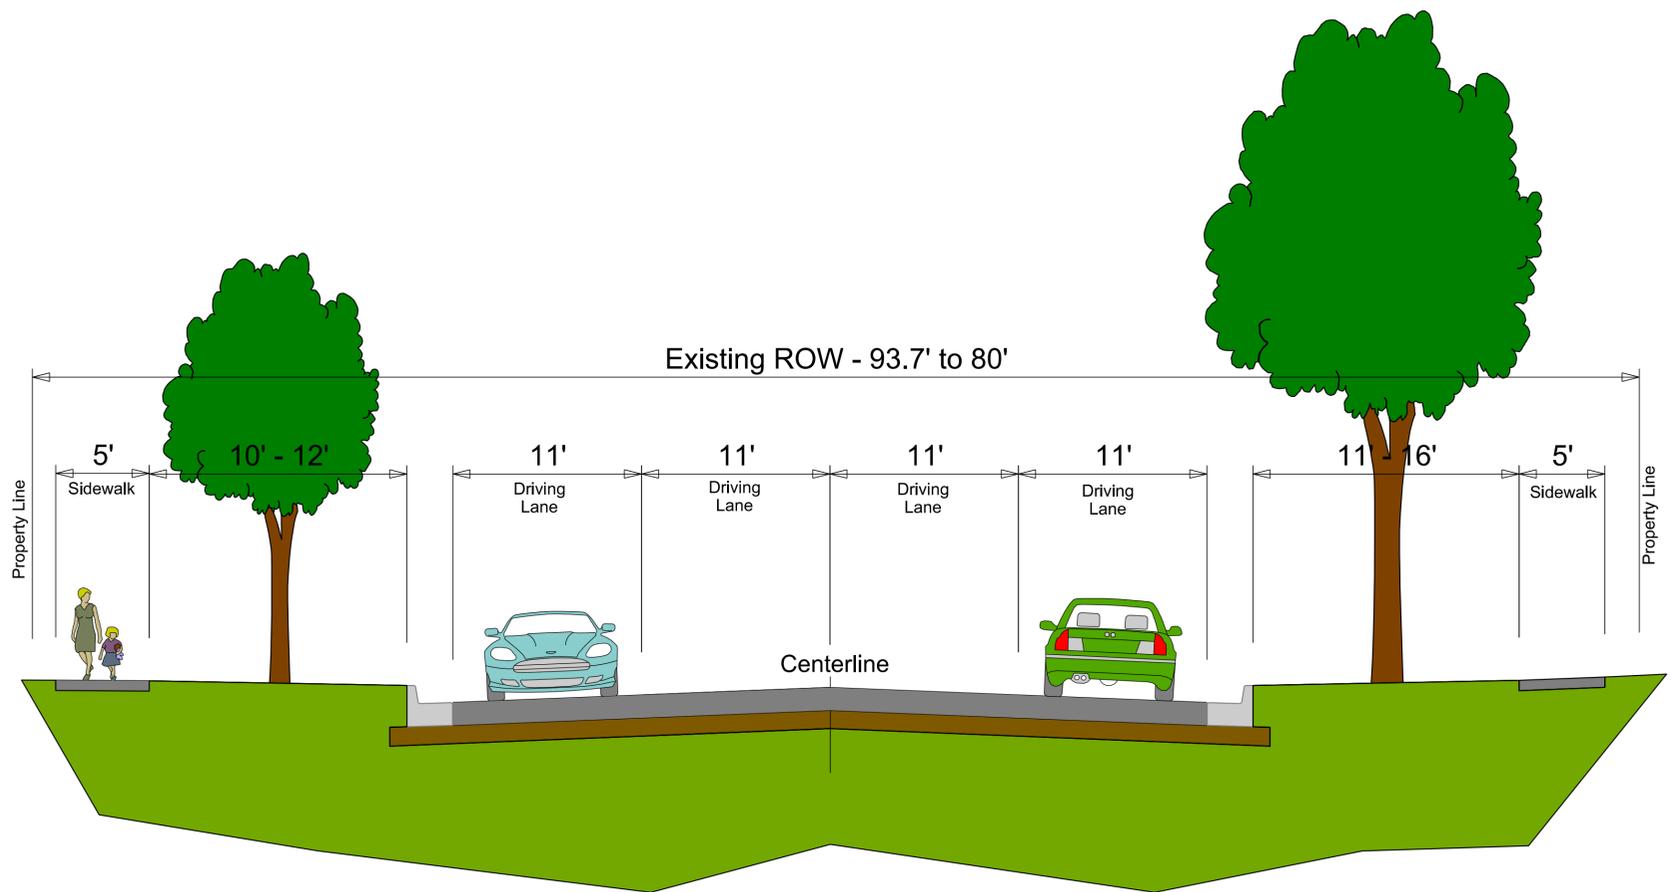

4 Lane Existing Typical Section

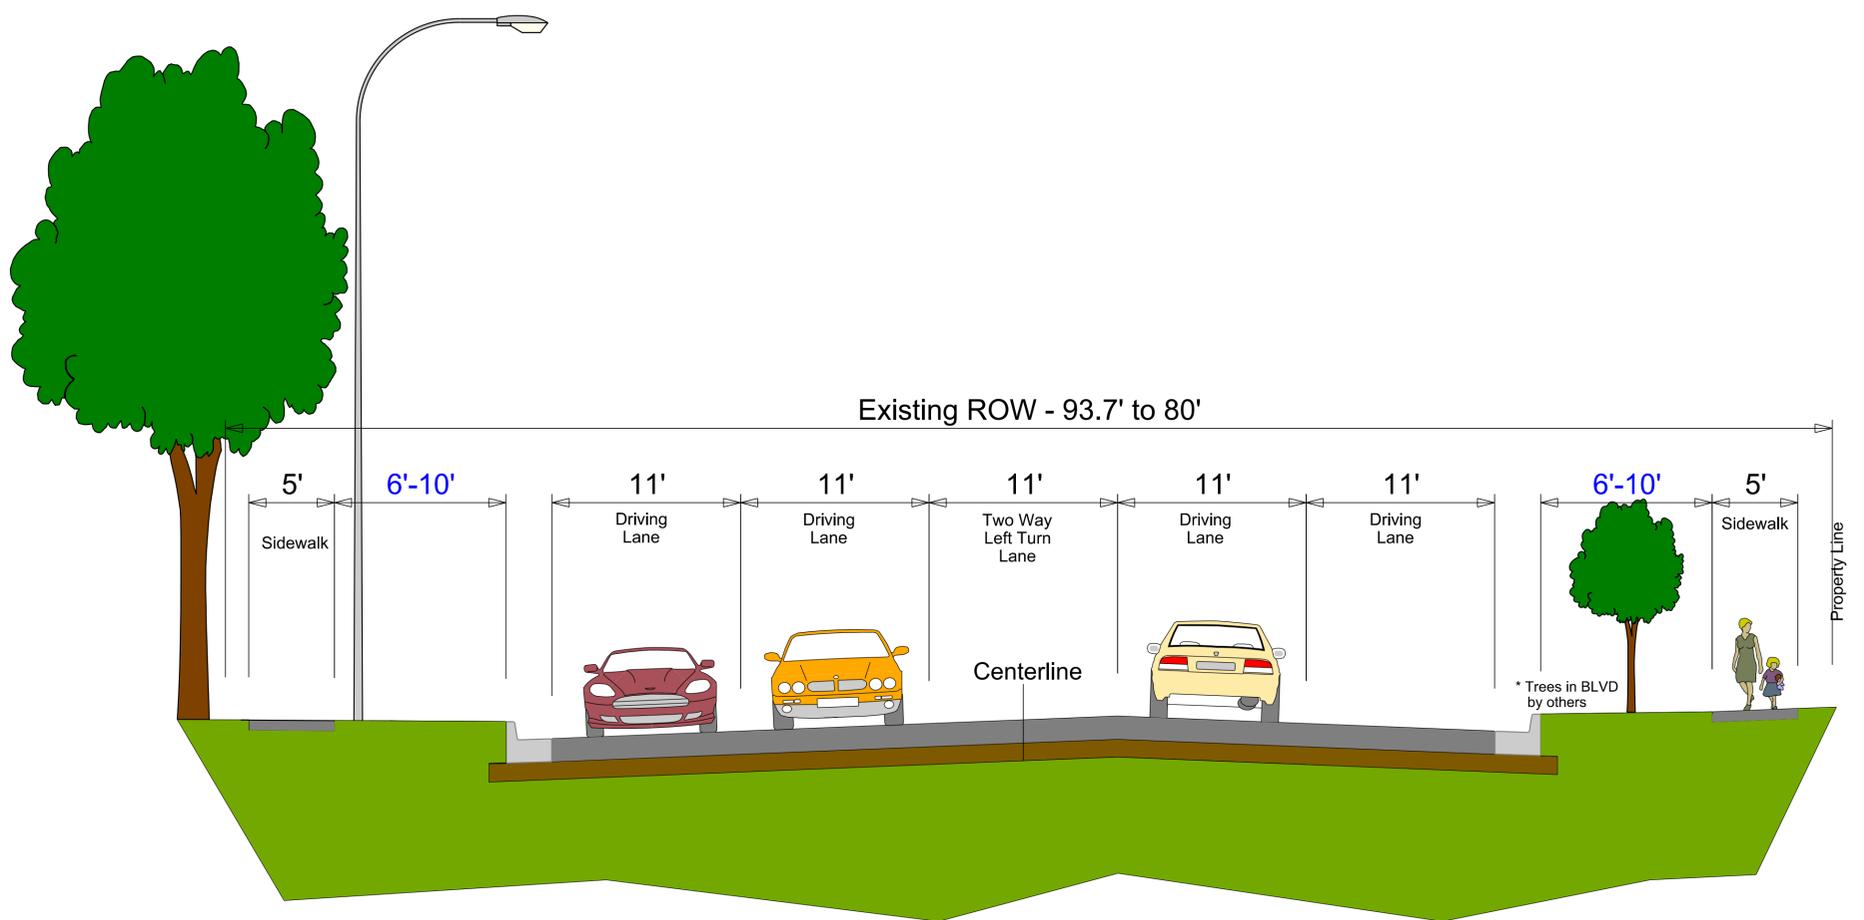

5 Lane w/o Shoulders Typical Section