
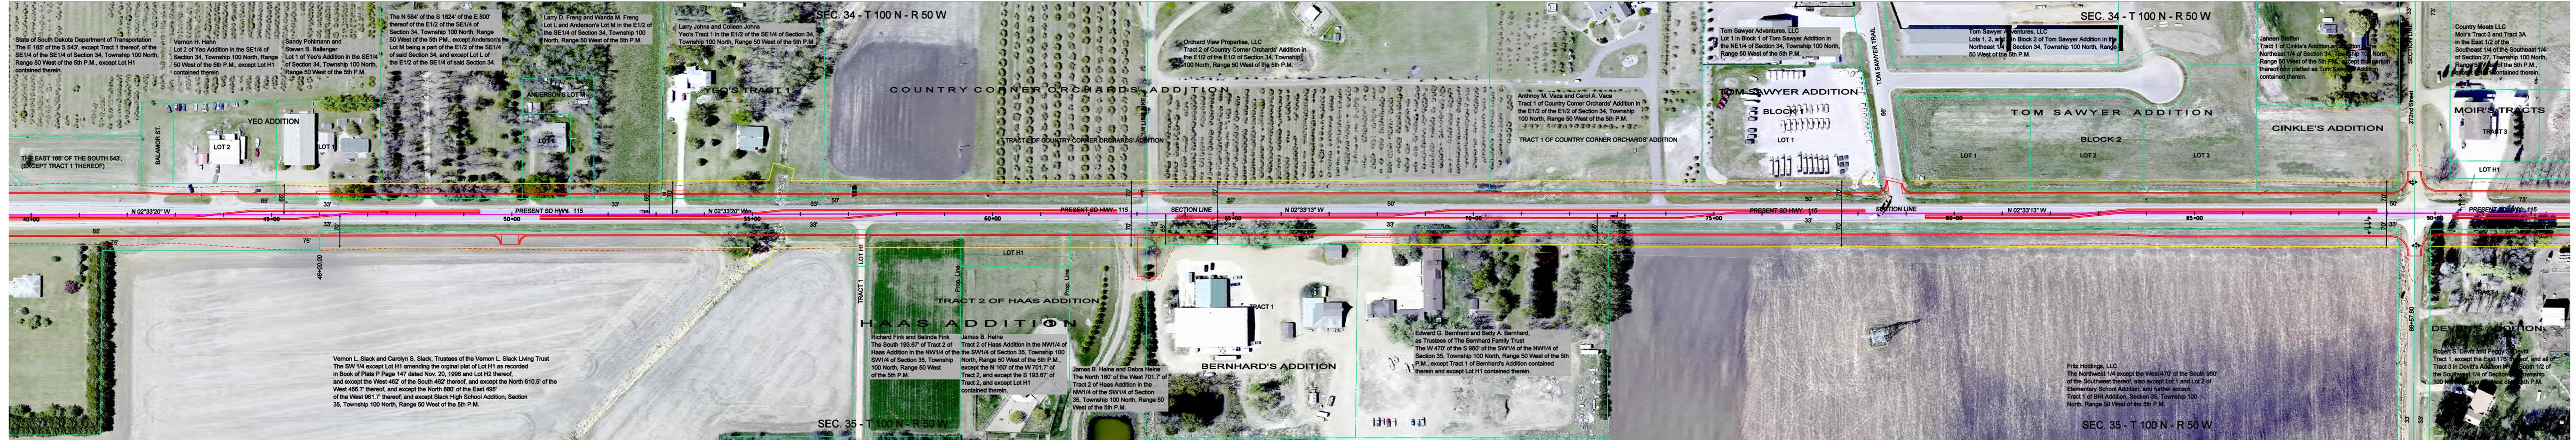


NH 0115(48)76

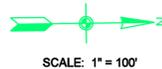

State of South Dakota Department of Transportation
The E 165' of the S 543', except Tract 1 thereof, of the SE1/4 of the SE1/4 of Section 34, Township 100 North, Range 50 West of the 5th P.M., except Lot H1 contained therein.

Vernon H. Hehn
Lot 2 of Yeo Addition in the SE1/4 of Section 34, Township 100 North, Range 50 West of the 5th P.M., except Lot H1 contained therein.

Sandy Pohlmann and Steven B. Ballenger
Lot 1 of Yeo's Addition in the SE1/4 of Section 34, Township 100 North, Range 50 West of the 5th P.M.

The N 584' of the S 1624' of the E 800' thereof of the E1/2 of the SE1/4 of Section 34, Township 100 North, Range 50 West of the 5th P.M., except Anderson's Lot M in the E1/2 of the SE1/4 of said Section 34, and except Lot L of the E1/2 of the SE1/4 of said Section 34.

Larry D. Freng and Wanda M. Freng
Lot L and Anderson's Lot M in the E1/2 of the SE1/4 of Section 34, Township 100 North, Range 50 West of the 5th P.M.

Larry Johns and Colleen Johns
Yeo's Tract 1 in the E1/2 of the SE1/4 of Section 34, Township 100 North, Range 50 West of the 5th P.M.

Orchard View Properties, LLC
Tract 2 of Country Corner Orchards' Addition in the E1/2 of the E1/2 of Section 34, Township 100 North, Range 50 West of the 5th P.M.

Tom Sawyer Adventures, LLC
Lot 1 in Block 1 of Tom Sawyer Addition in the NE1/4 of Section 34, Township 100 North, Range 50 West of the 5th P.M.

Tom Sawyer Adventures, LLC
Lots 1, 2, and 3 in Block 2 of Tom Sawyer Addition in the Northeast 1/4 of Section 34, Township 100 North, Range 50 West of the 5th P.M.

Janseen Steffen
Tract 1 of Cinkle's Addition and Section 34, Township 100 North, Range 50 West of the 5th P.M., except the portion thereof now platted as Tom Sawyer Addition contained therein.

THE EAST 165' OF THE SOUTH 543', (EXCEPT TRACT 1 THEREOF)

BALAMOR ST.
LOT 2
LOT 1

ANDERSON'S LOT M
LOT

YEO'S TRACT 1

COUNTRY CORNER ORCHARDS' ADDITION
TRACT 2 OF COUNTRY CORNER ORCHARDS' ADDITION

Anthony M. Vaca and Carol A. Vaca
Tract 1 of Country Corner Orchards' Addition in the E1/2 of the E1/2 of Section 34, Township 100 North, Range 50 West of the 5th P.M.

TOM SAWYER ADDITION
BLOCK 1
LOT 1

TOM SAWYER ADDITION
BLOCK 2
LOT 1
LOT 2
LOT 3

CINKLE'S ADDITION

MOIR'S TRACTS
TRACT 3
LOT H1

PRESENT SD HWY 115
SECTION LINE
N 02°33'20" W
N 02°33'20" W
N 02°33'13" W
N 02°33'13" W

Vernon L. Slack and Carolyn S. Slack, Trustees of the Vernon L. Slack Living Trust
The SW 1/4 except Lot H1 amending the original plat of Lot H1 as recorded in Book of Plats P Page 147 dated Nov. 20, 1996 and Lot H2 thereof, and except the West 462' of the South 462' thereof, and except the North 610.5' of the West 466.7' thereof, and except the North 880' of the East 495' of the West 961.7' thereof, and except Slack High School Addition, Section 35, Township 100 North, Range 50 West of the 5th P.M.

TRACT 1
TRACT 2 OF HAAS ADDITION
HAAS ADDITION
LOT H1
Richard Fink and Belinda Fink
The South 193.67' of Tract 2 of Haas Addition in the NW1/4 of the SW1/4 of Section 35, Township 100 North, Range 50 West of the 5th P.M.

TRACT 1
BERNHARDT'S ADDITION
James B. Heine
Tract 2 of Haas Addition in the NW1/4 of the SW1/4 of Section 35, Township 100 North, Range 50 West of the 5th P.M., except the N 160' of the W 701.7' of Tract 2, and except the S 193.67' of Tract 2, and except Lot H1 contained therein.

Edward G. Bernhard and Betty A. Bernhard, as Trustees of The Bernhard Family Trust
The W 470' of the S 960' of the SW1/4 of the NW1/4 of Section 35, Township 100 North, Range 50 West of the 5th P.M., except Tract 1 of Bernhard's Addition contained therein and except Lot H1 contained therein.

Fritz Holdings, LLC
The Northwest 1/4 except the West 470' of the South 960' of the Southwest thereof, also except Lot 1 and Lot 2 of Elementary School Addition, and further except Tract 1 of BHI Addition, Section 35, Township 100 North, Range 50 West of the 5th P.M.

DEVIITT'S ADDITION
Robert S. Devitt and Peggy S. Devitt
Tract 1, except the East 176' thereof, and all of Tract 3 in Devitt's Addition in the Southwest 1/4 of Section 34, Township 100 North, Range 50 West of the 5th P.M.

SEC. 34 - T 100 N - R 50 W

SEC. 35 - T 100 N - R 50 W

SEC. 35 - T 100 N - R 50 W

SEC. 34 - T 100 N - R 50 W